


IBK 저축은행

BEFORE(F)

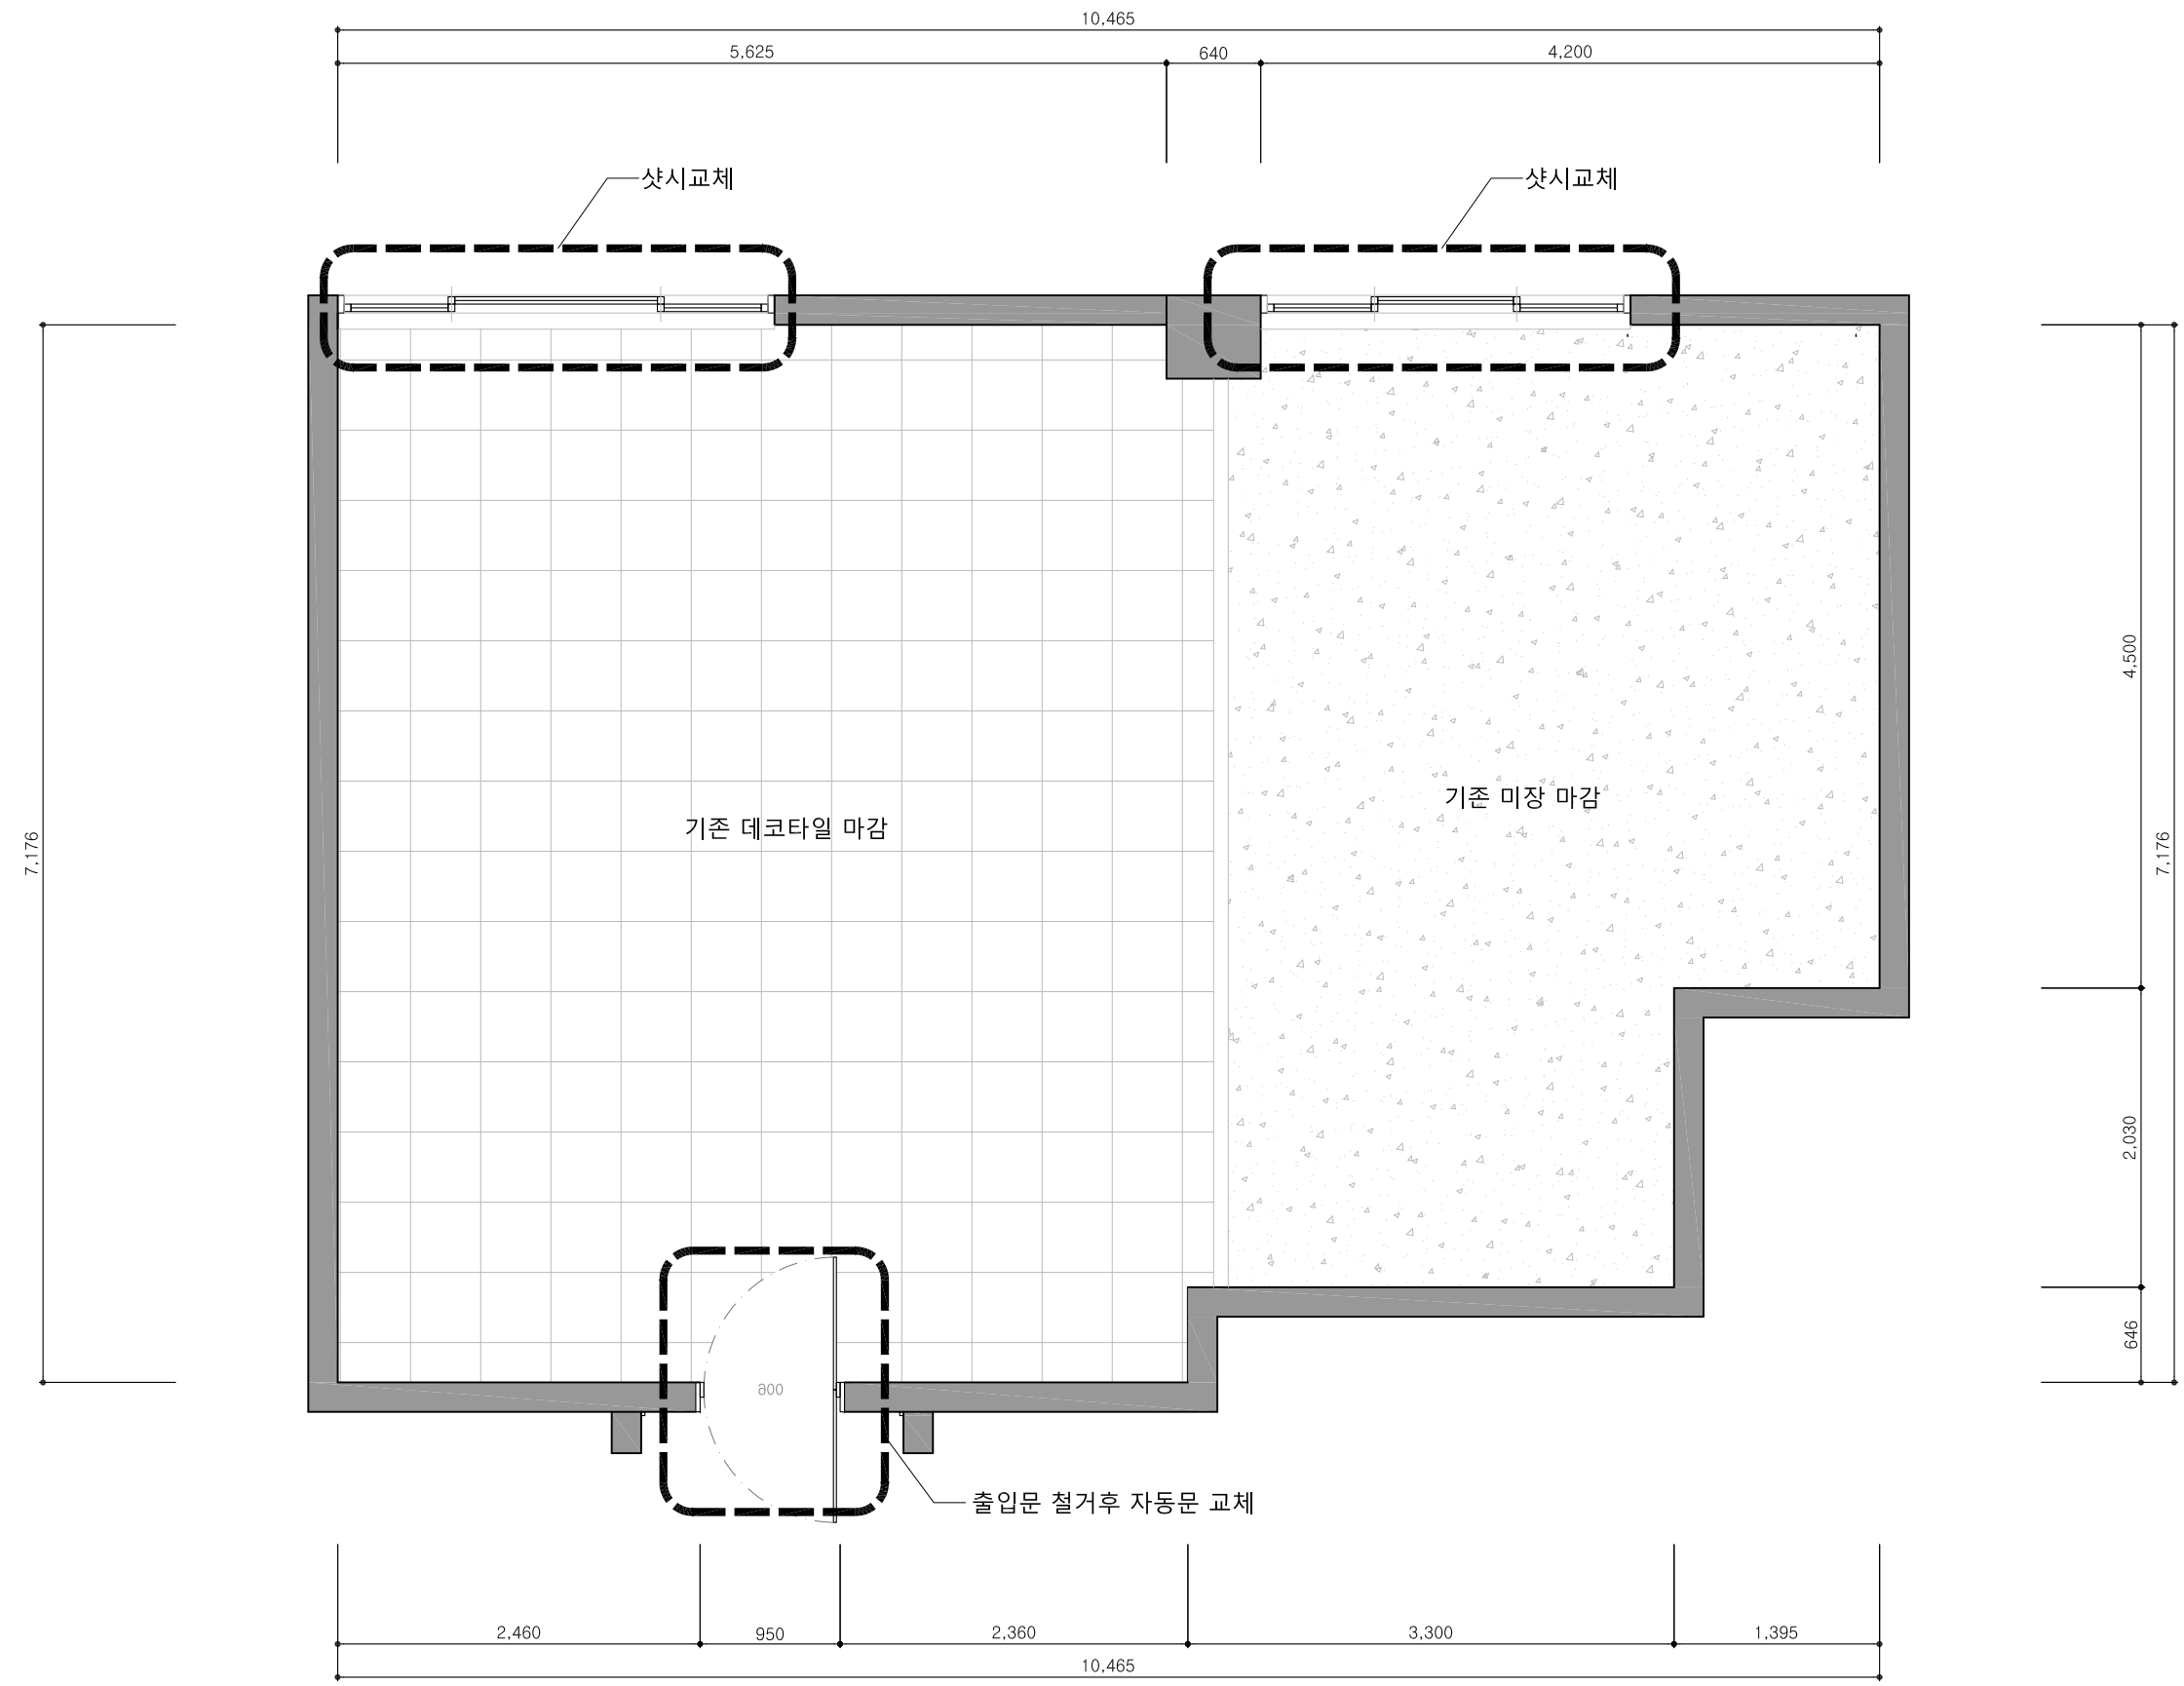

PROJECT TITLE

IBK 저축은행

DRAWING TITLE

3층 사무실 FLOOR PLAN

SCALE

1 / 50 (A3)

DATE

2022. 01

SHEET NO.

1 - 001

DESIGNED BY

DRAWING BY

CHECKED BY

NOTE


REVISION

NO.	REVISION



Addr) 2-3F, 30, Haeun-daero 774beon-gil
Haeundae-gu, Busan, Republic of Korea
Tel) 051. 731. 6702 Fax) 051. 731. 6703
Web) www.cid-int.co.kr

BEFORE(C)

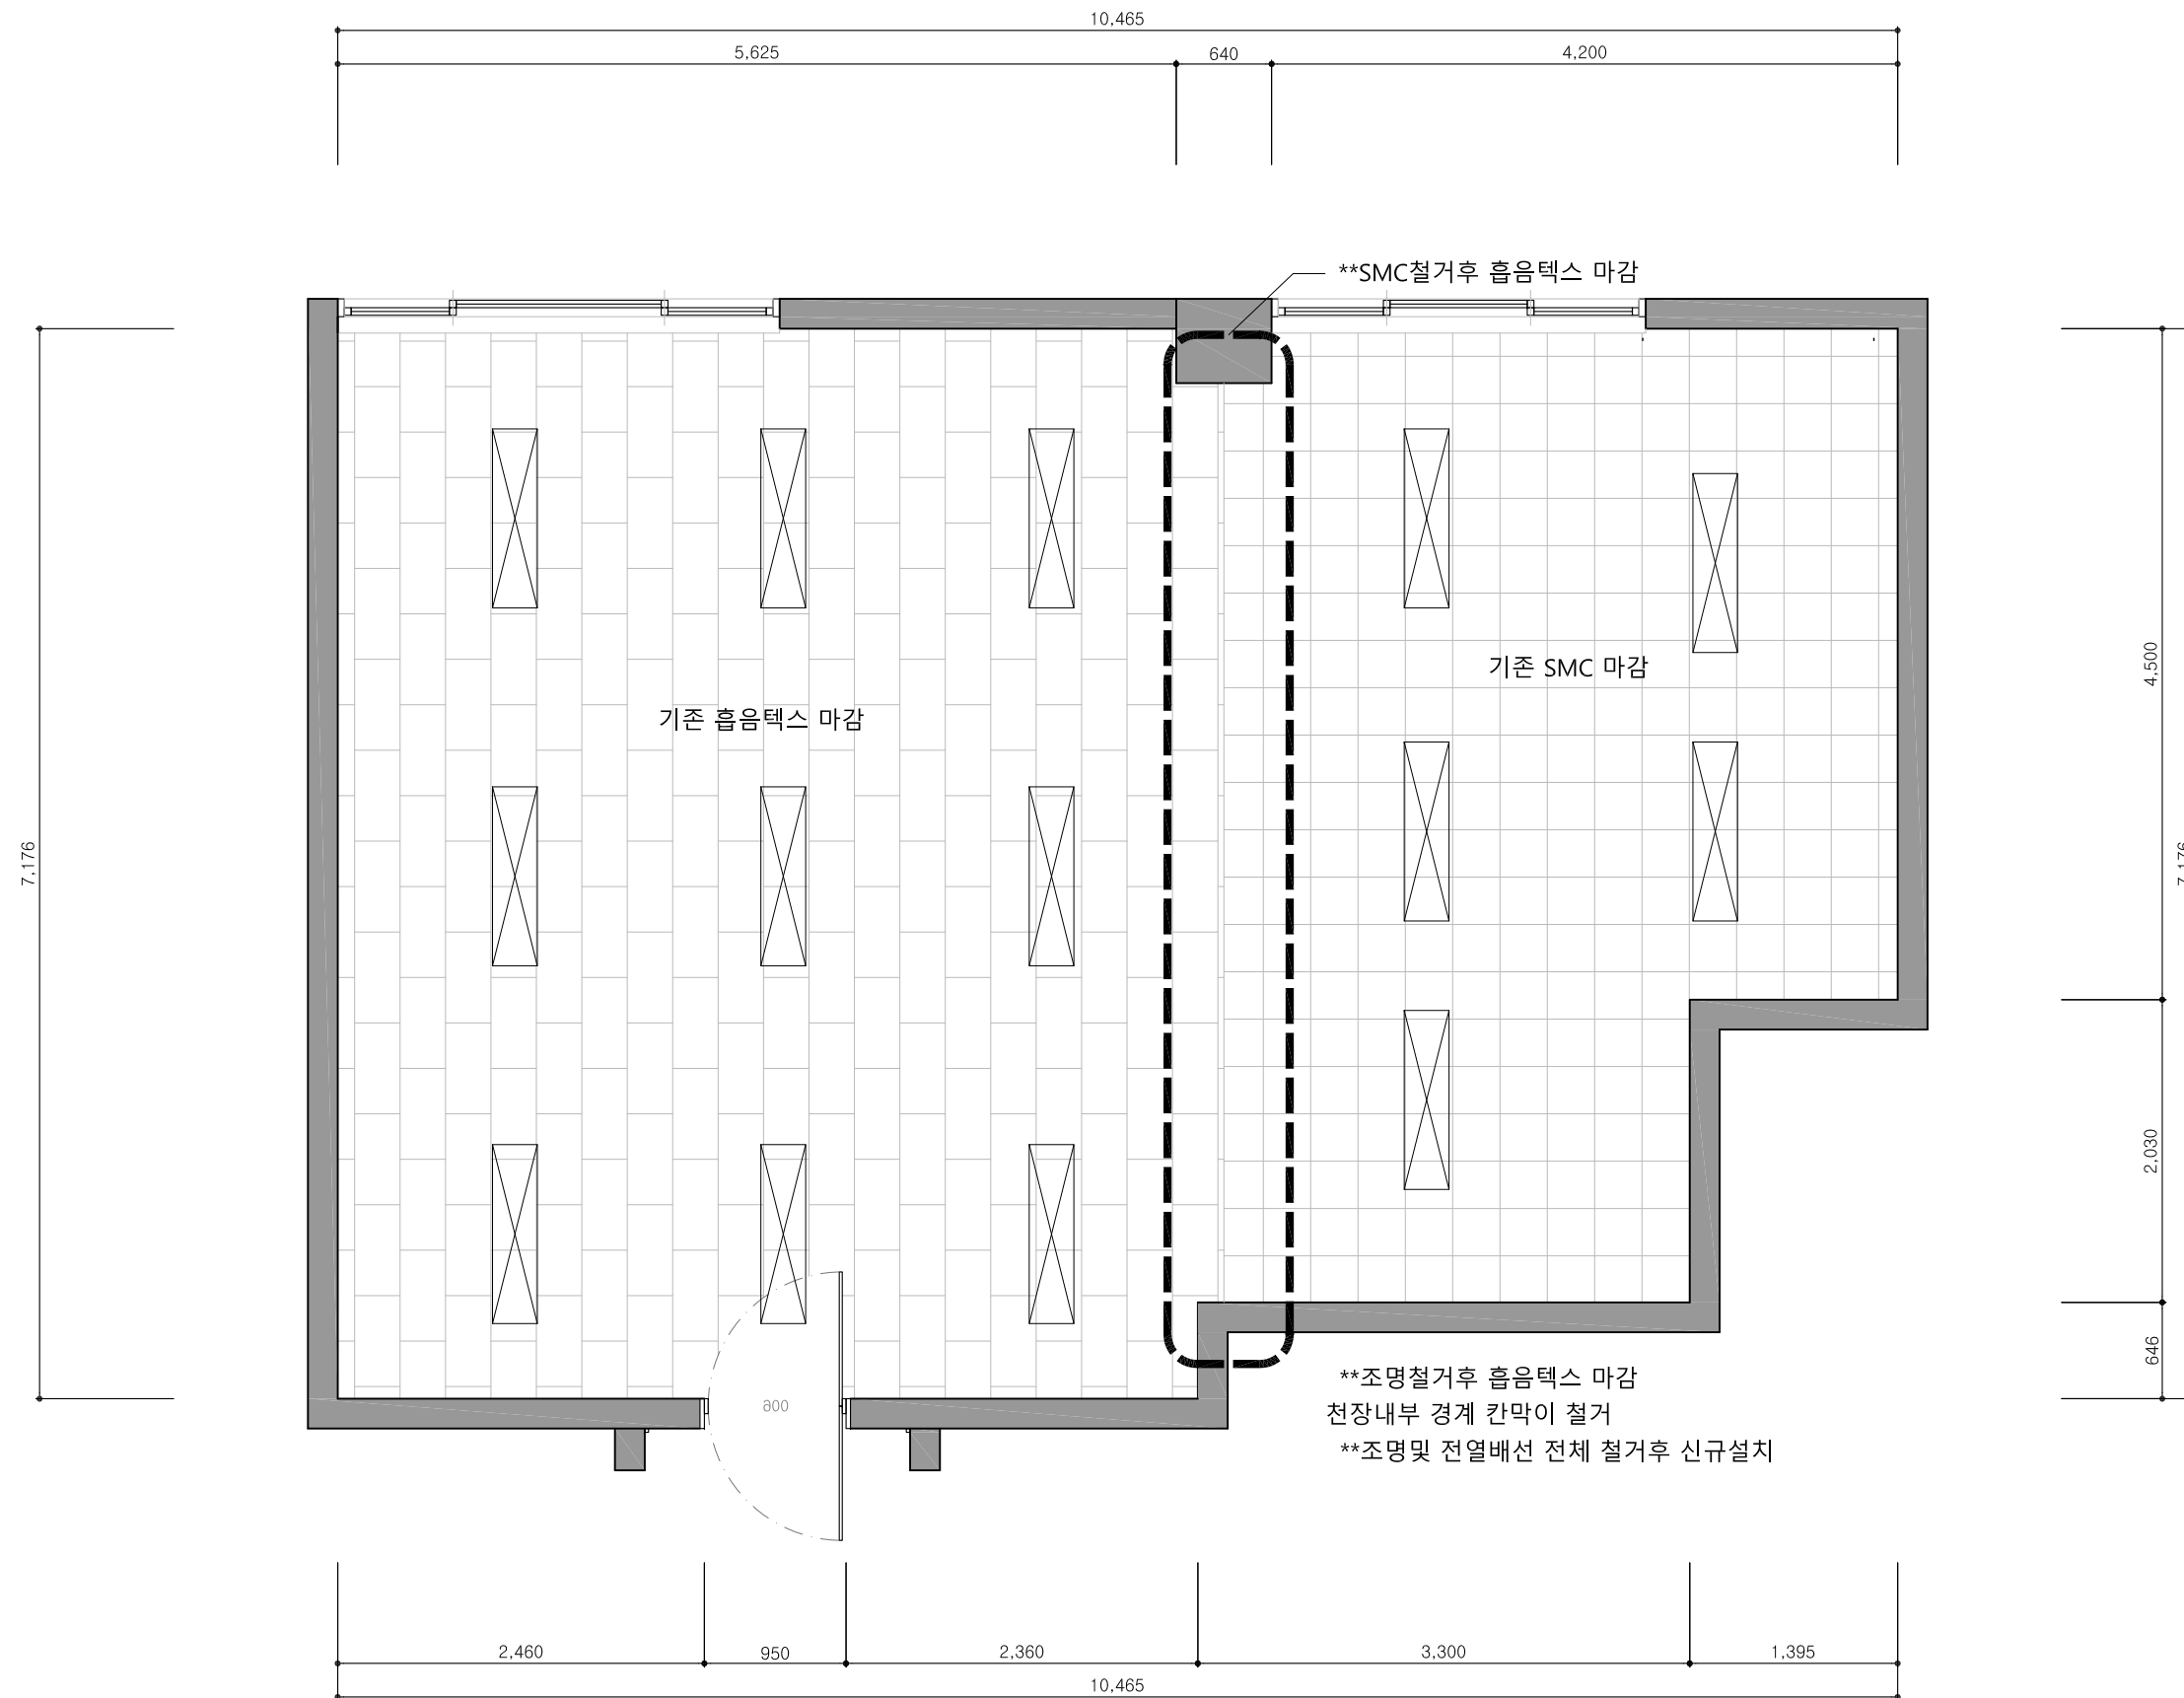

PROJECT TITLE

IBK 저축은행

DRAWING TITLE

3층 사무실 FLOOR PLAN

SCALE

1 / 50 (A3)

DATE

2022. 01

SHEET NO.

1 - 002

DESIGNED BY

DRAWING BY

CHECKED BY


NOTE

REVISION



Adj. 2-3F, 30, Haeun-daero 774beon-gil
Haeundae-gu, Busan, Republic of Korea
Tel) 051. 731. 6702 Fax) 051. 731. 6703
Web) www.cid-int.co.kr

AFTER

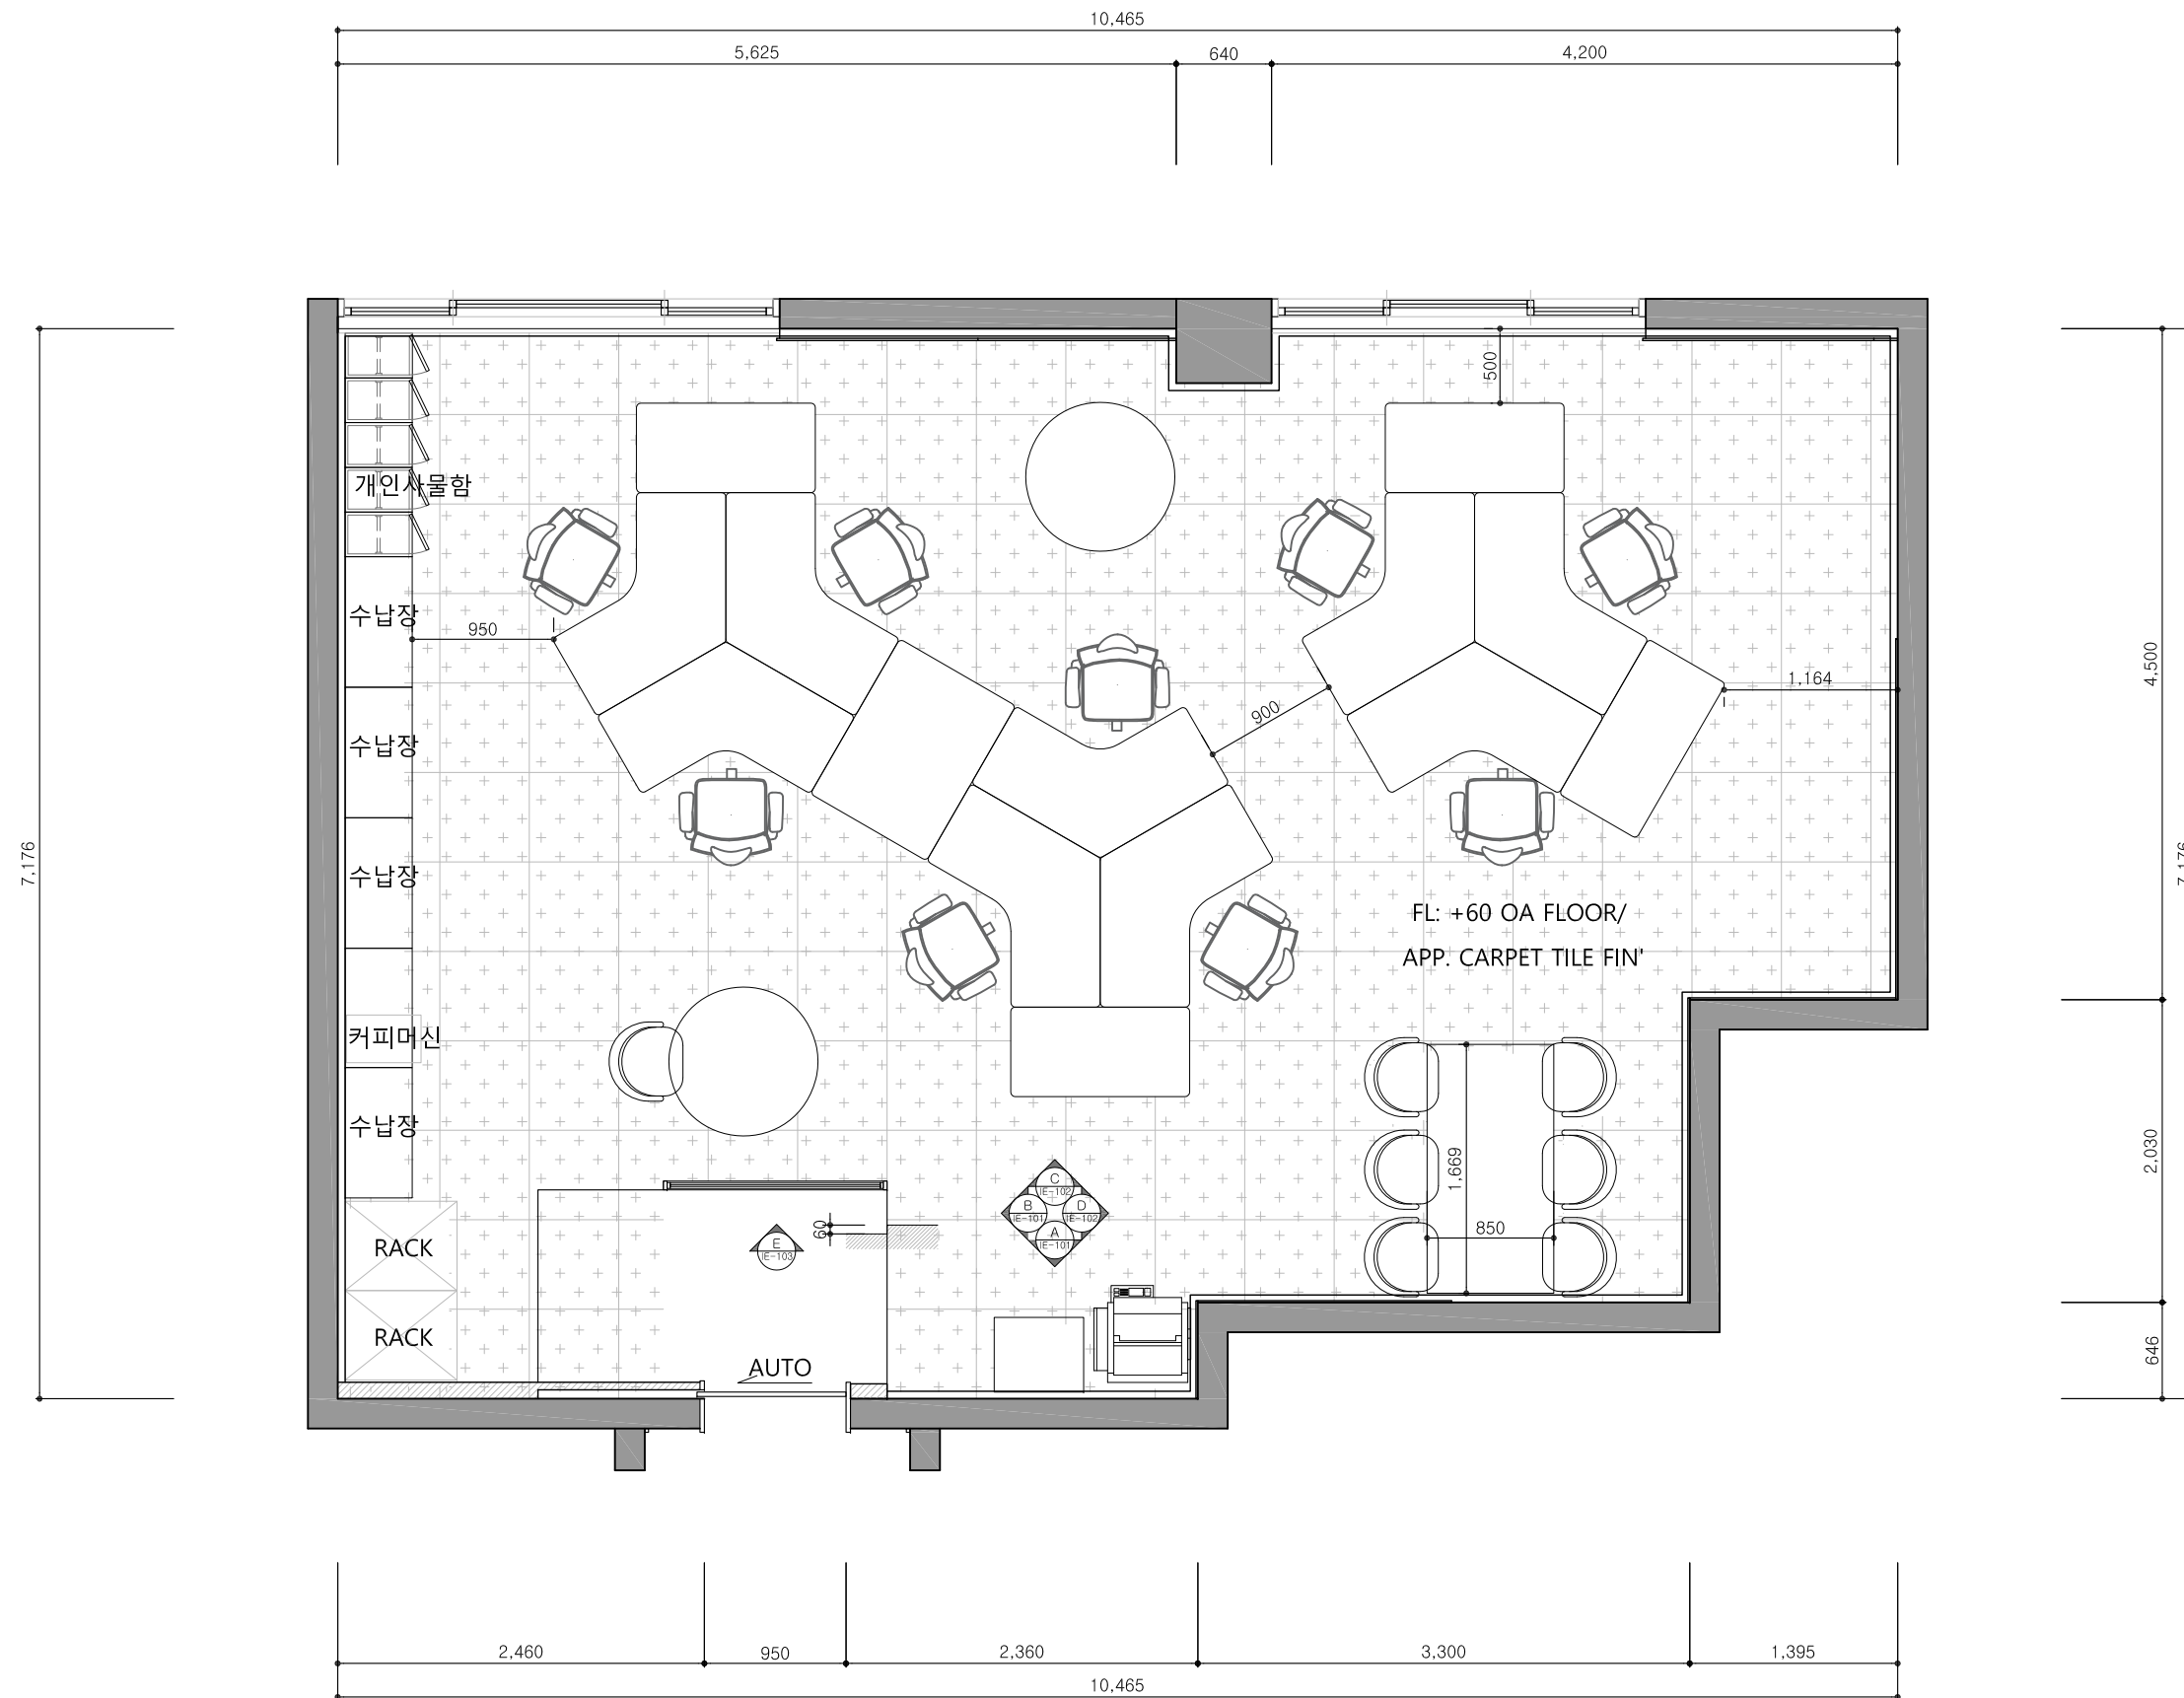

PROJECT TITLE

IBK 저축은행

DRAWING TITLE

3층 사무실 FLOOR PLAN

SCALE

1 / 50 (A3)

DATE

2022. 01

SHEET NO.

1 - 003

DESIGNED BY

DRAWING BY


CHECKED BY

NOTE

REVISION



Adj) 2-3F, 30, Haeun-daero 774beon-gil
Haeundae-gu, Busan, Republic of Korea
Tel) 051. 731. 6702 Fax) 051. 731. 6703
Web) www.cid-int.co.kr

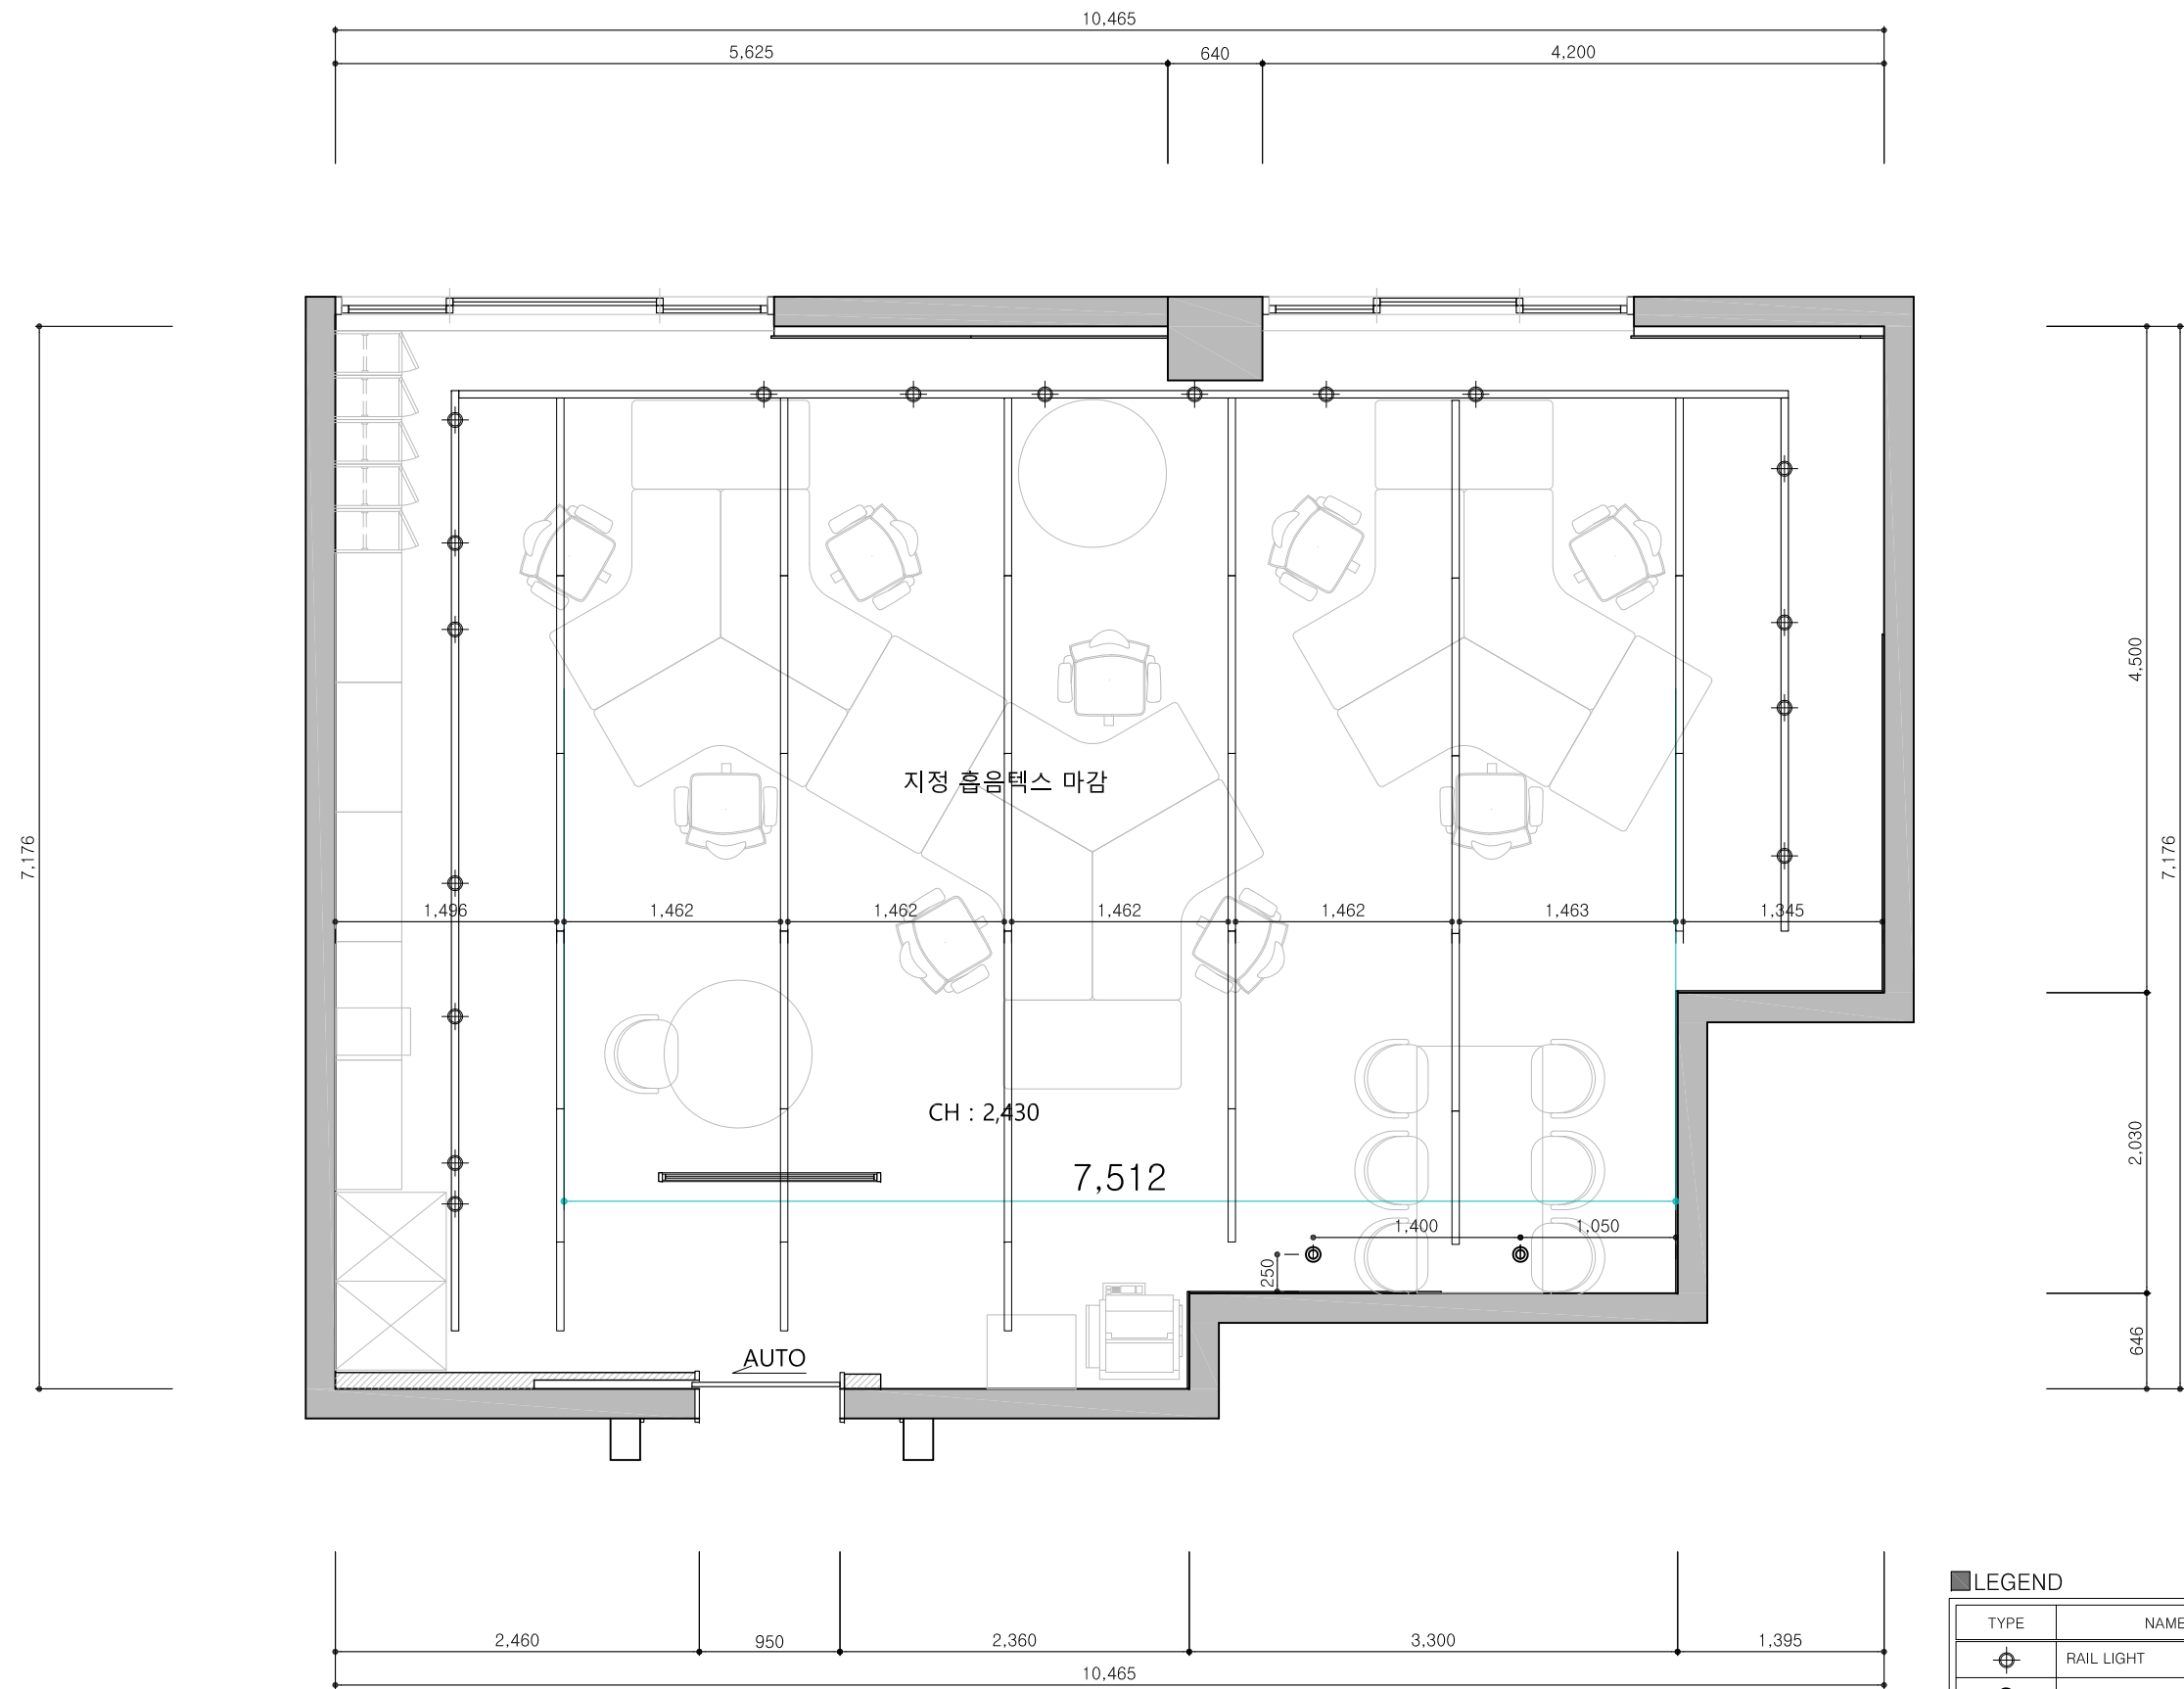

LEGEND

TYPE	NAME	EA
⊕	RAIL LIGHT	17
⊙	HALOGEN LIGHT	2
—	RAIL	
—	RAIL+T7 LIGHT	

PROJECT TITLE

IBK 저축은행

DRAWING TITLE

3층 사무실 CEILING PLAN

SCALE

1 / 50 (A3)

DATE

2022. 01

SHEET NO.

1 - 102

DESIGNED BY

DRAWING BY


CHECKED BY

NOTE

REVISION




Adj) 2-3F, 30, Haeun-daero 774beon-gil
Haeundae-gu, Busan, Republic of Korea
Tel) 051. 731. 6702 Fax) 051. 731. 6703
Web) www.cid-int.co.kr

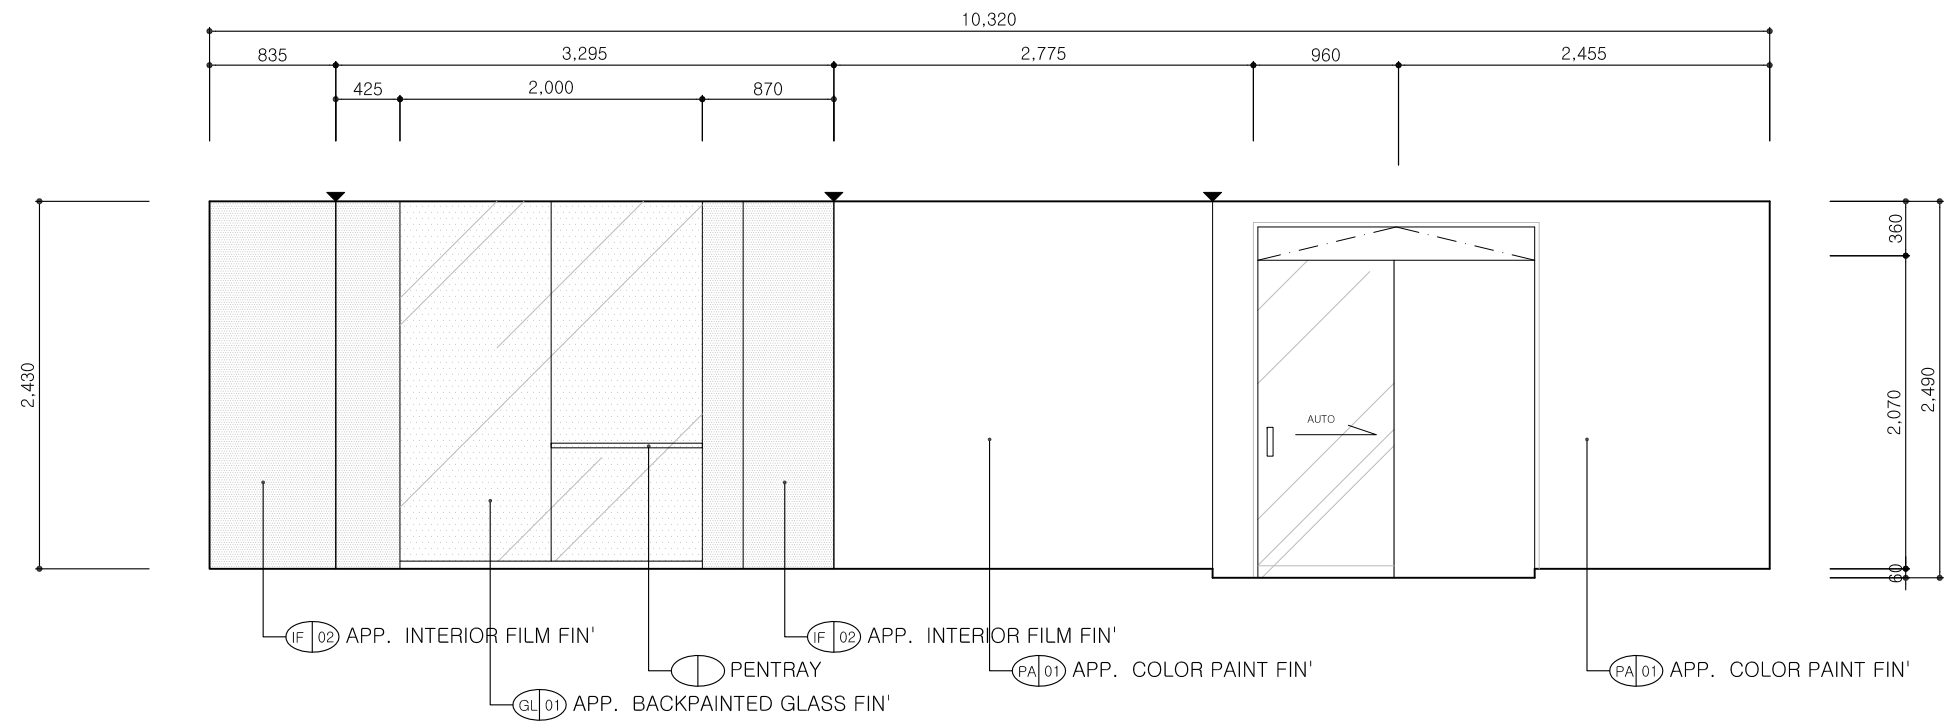

1

3층 사무실 ELEVATION A

SCALE
1 / 50 (A3)

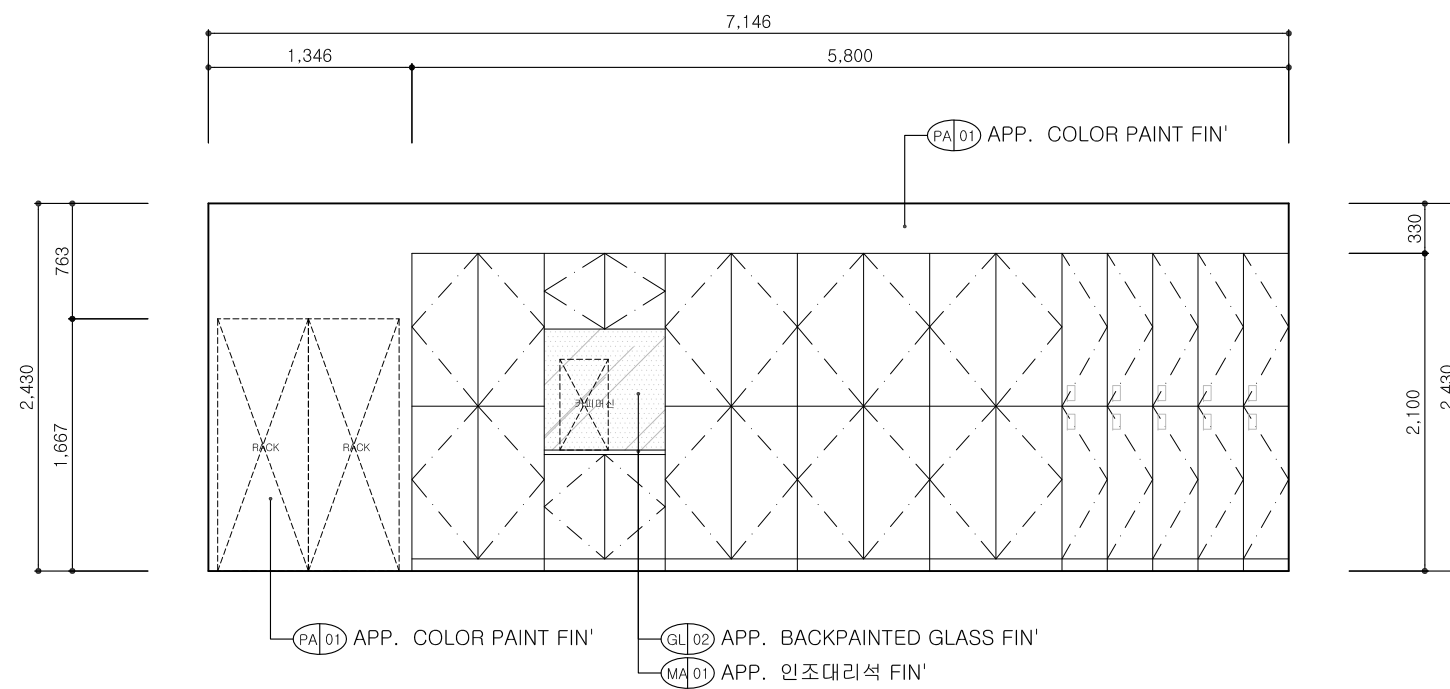

2

3층 사무실 ELEVATION B

SCALE
1 / 50 (A3)

PROJECT TITLE

IBK 저축은행

DRAWING TITLE

3층 사무실
ELEVATION PLAN

SCALE

1 / 50 (A3)

DATE

2022. 01

SHEET NO.

1 - 101

DESIGNED BY

DRAWING BY


CHECKED BY

NOTE

REVISION




Addr) 2-3F, 30, Haeun-daero 774beon-gil
Haeundae-gu, Busan, Republic of Korea
Tel) 051. 731. 6702 Fax) 051. 731. 6703
Web) www.cid-int.co.kr

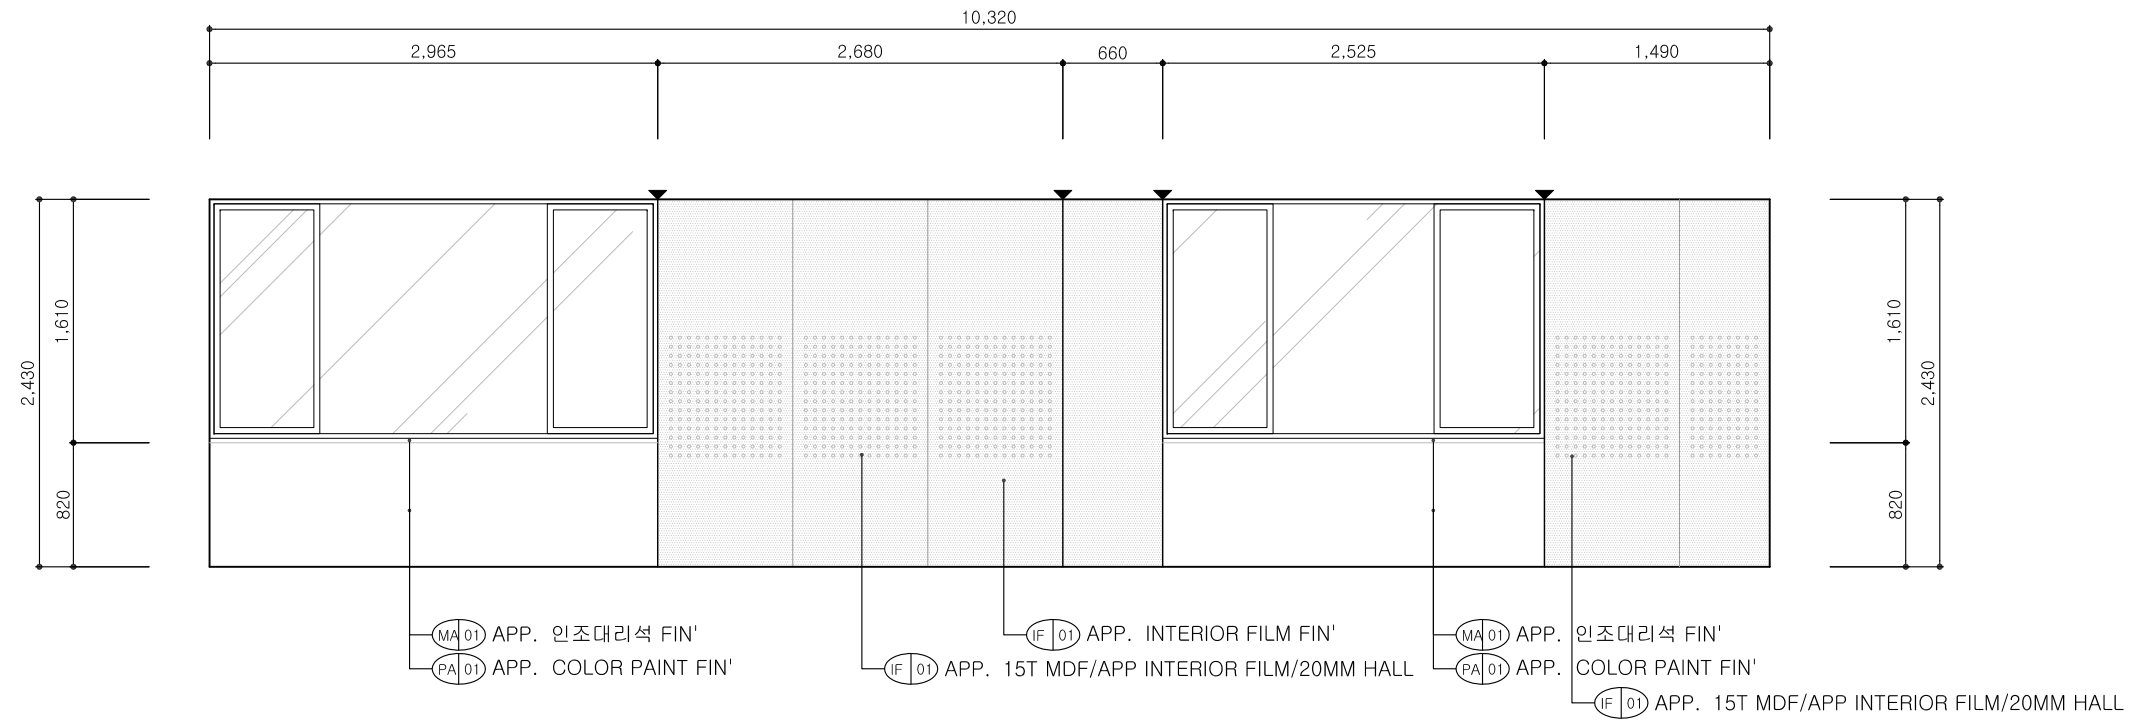

1

3층 사무실 ELEVATION A

SCALE
1 / 50 (A3)

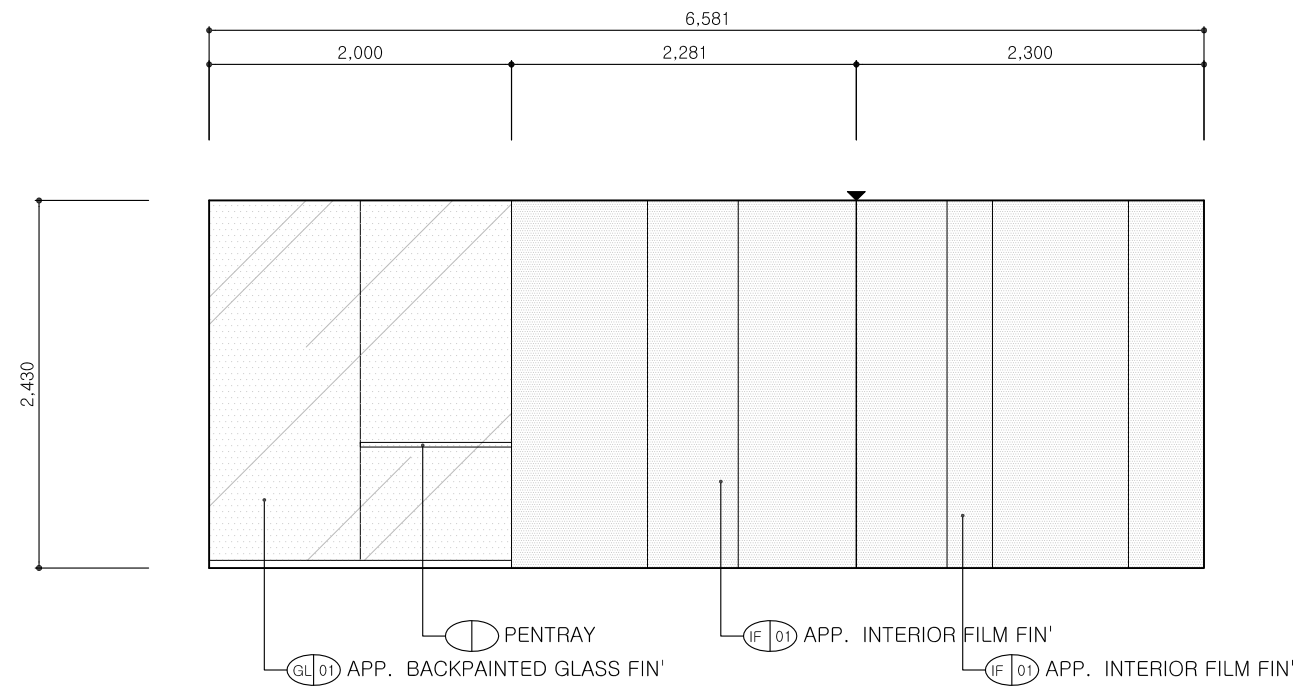

2

3층 사무실 ELEVATION B

SCALE
1 / 50 (A3)

PROJECT TITLE

IBK 저축은행

DRAWING TITLE

3층 사무실
ELEVATION PLAN

SCALE

1 / 50 (A3)

DATE

2022. 01

SHEET NO.

1 - 102

DESIGNED BY

DRAWING BY

CHECKED BY


NOTE

REVISION

NO.	REVISION



Attj 2-3F, 30, Haeun-daero 774beon-gil
Haeundae-gu, Busan, Republic of Korea
Tel) 051. 731. 6702 Fax) 051. 731. 6703
Web) www.cid-int.co.kr

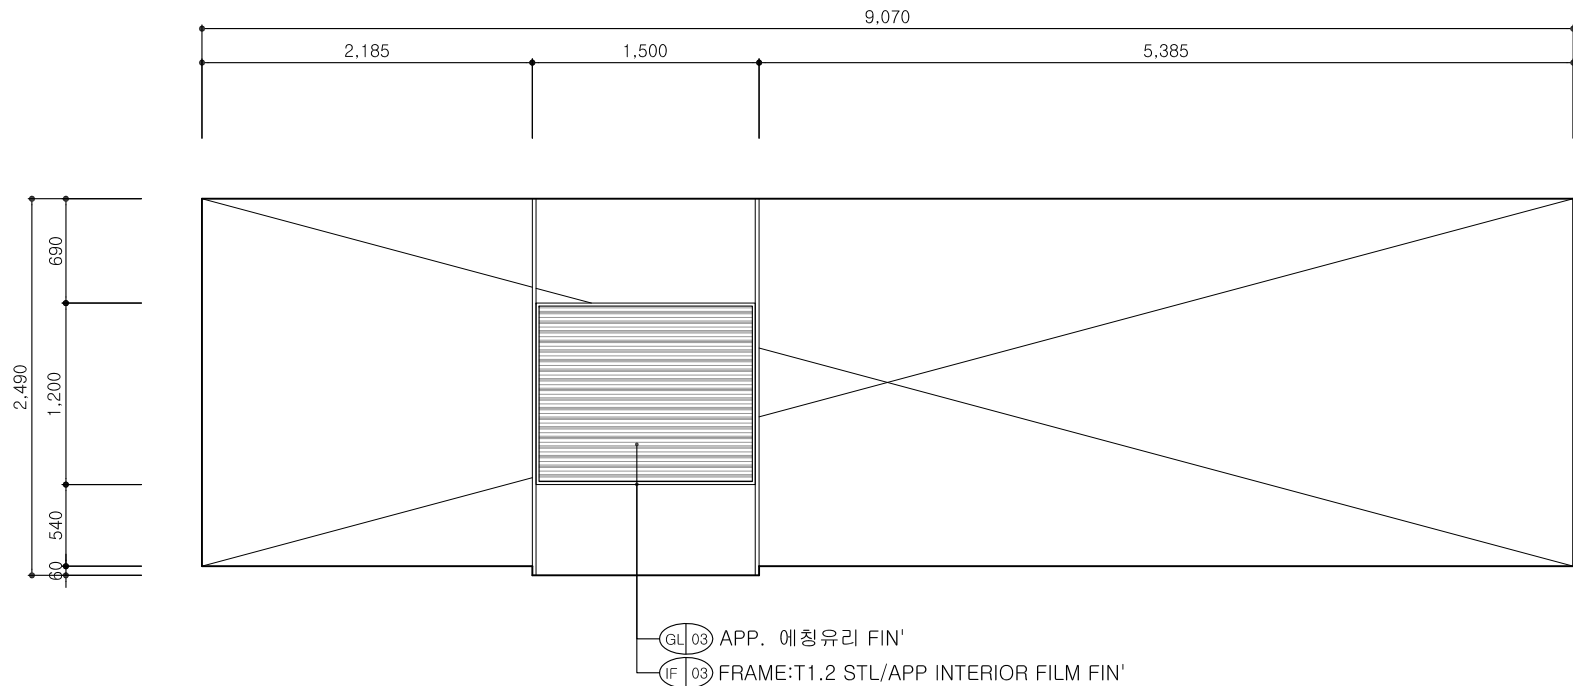

PROJECT TITLE

IBK 저축은행

DRAWING TITLE

3층 사무실
ELEVATION PLAN

SCALE

1 / 50 (A3)

DATE

2022. 01

SHEET NO.

I - 103

DESIGNED BY

DRAWING BY

CHECKED BY

NOTE

1

3층 사무실 ELEVATION A

SCALE
1 / 50 (A3)

REVISION



Addr) 2-3F, 30, Haeun-daero 774beon-gil
Haeundae-gu, Busan, Republic of Korea
Tel) 051. 731. 6702 Fax) 051. 731. 6703
Web) www.cid-int.co.kr

SCALE